



TPP	L [m]	L1 [m]	B [m]	H [m]	PRŮJEZD BÍŽHI [m]	PRŮJEZD (VRATA S DALŠÍM DVLÁŽENÍM)
TEGA 1	5,50	5,50	3,00	2,48	2,47 x 2,00	2,47 x 1,95
TEGA 3.1	6,00	6,00	3,00	2,48	2,47 x 2,00	2,47 x 1,95
TEGA 3.2	6,00	6,00	3,00	2,73	2,47 x 2,25	2,47 x 2,20
TEGA 3.3	6,00	6,00	3,00	2,98	2,47 x 2,50	2,47 x 2,45
TEGA 4	7,00	7,00	3,00	2,48	2,47 x 2,00	2,47 x 1,95

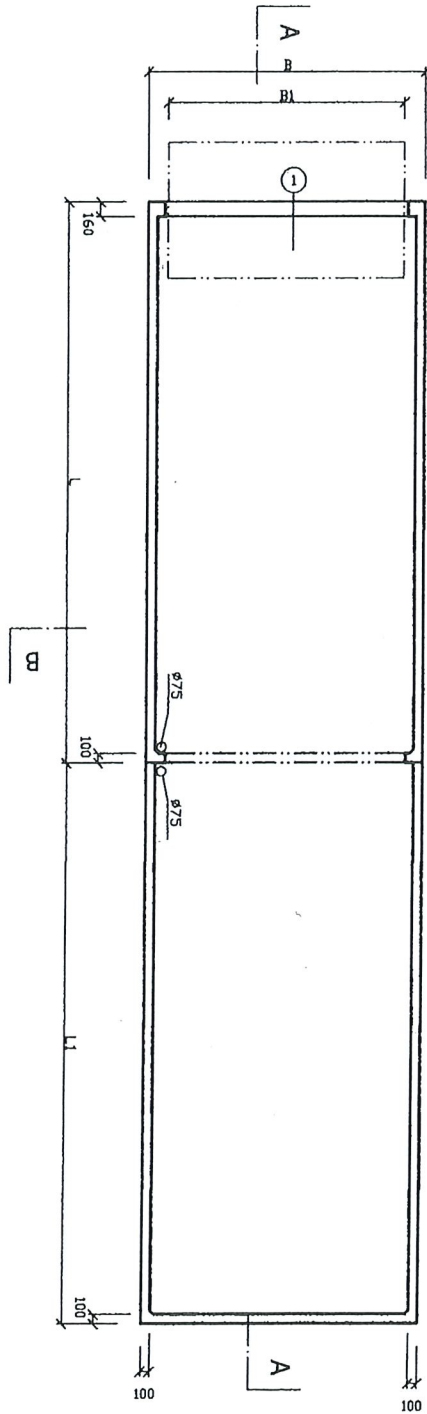

① DĚLUVÁ VRATA VYKLUPEČI
VÝROBCE - FIRMA SIEBAU

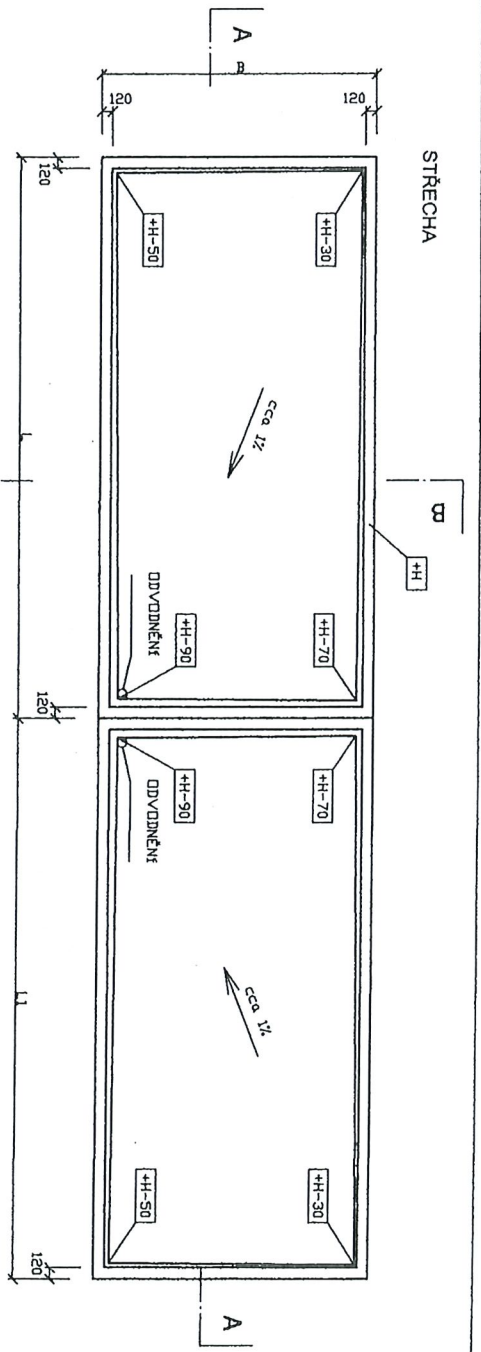

VYPRACOVAL	ING. A. NIEBAUER		
VÝROBCE			
AKCE	GARÁŽ TANDEM TEGA		
ČÁST	PŮDORYS		
			DATUM 02/2008